

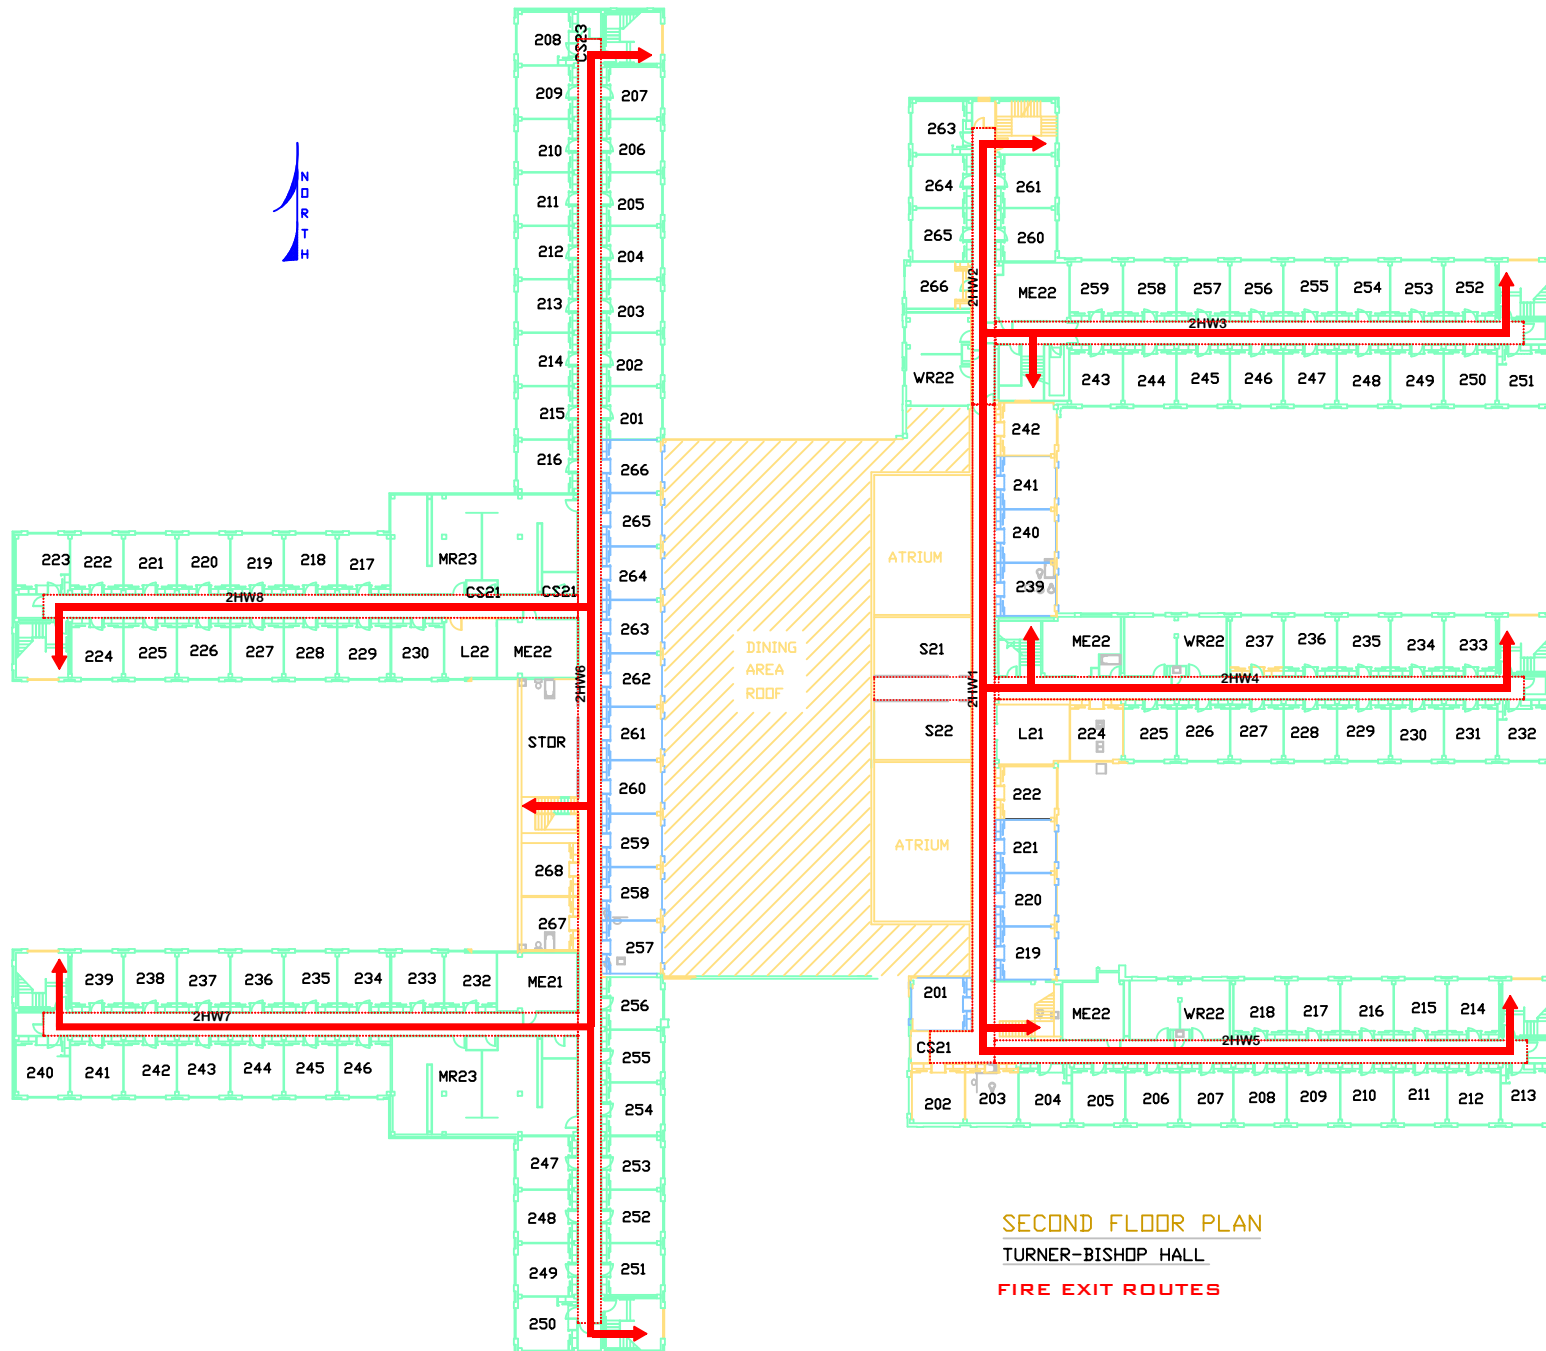


FIRST FLOOR PLAN
 TURNER-BISHOP HALL
 SCALE: 1" = 50'

FIRE EXIT ROUTES

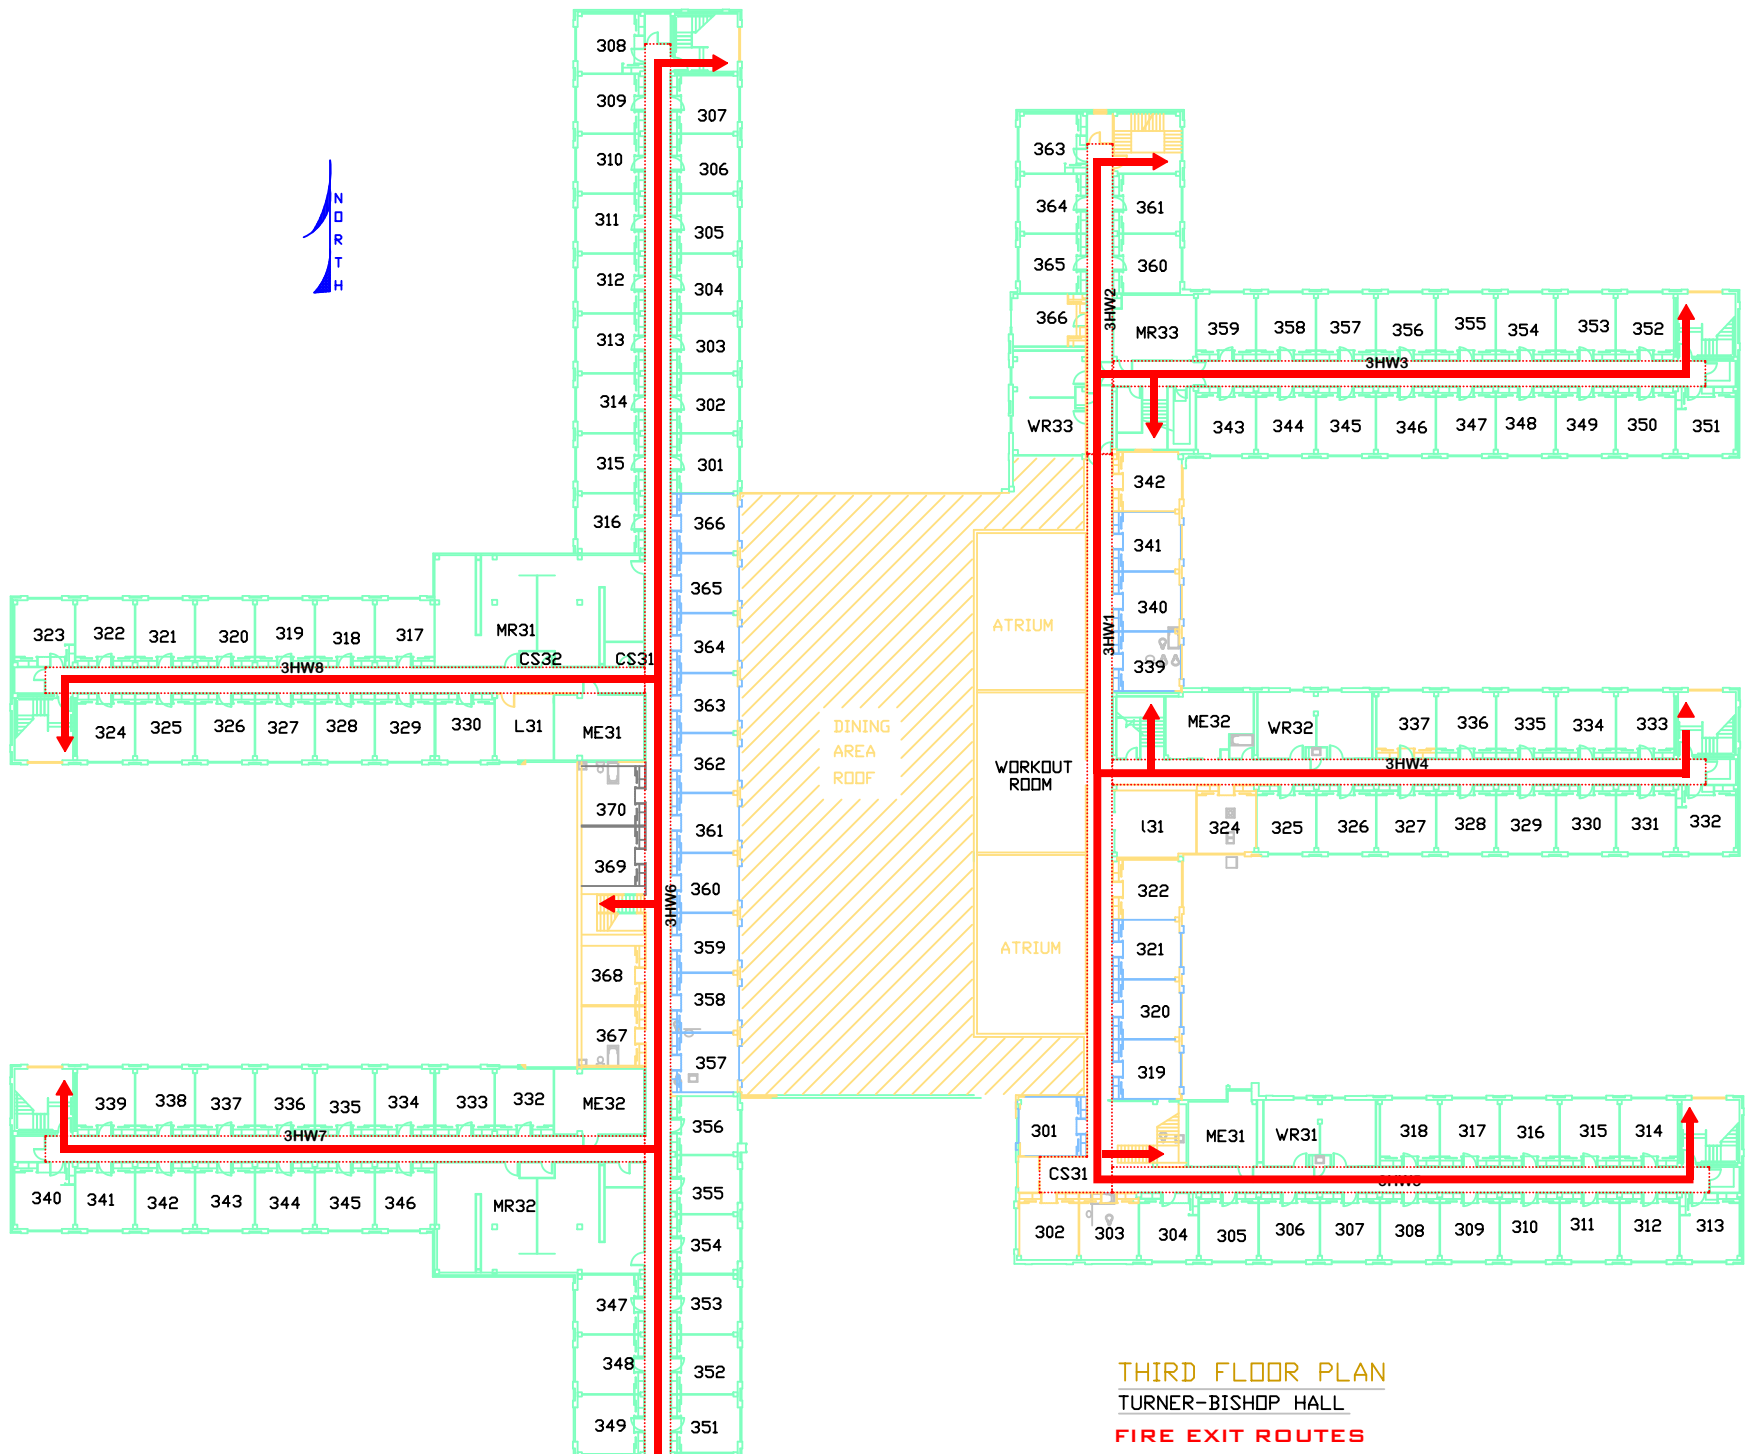

SECOND FLOOR PLAN
 TURNER-BISHOP HALL
 FIRE EXIT ROUTES

 

THIRD FLOOR PLAN
TURNER-BISHOP HALL
FIRE EXIT ROUTES