


ENGINEERING COMPLEX - 0560

1ST FLOOR

SCALE: 1" = 30'-0"


Fire Exit Routes

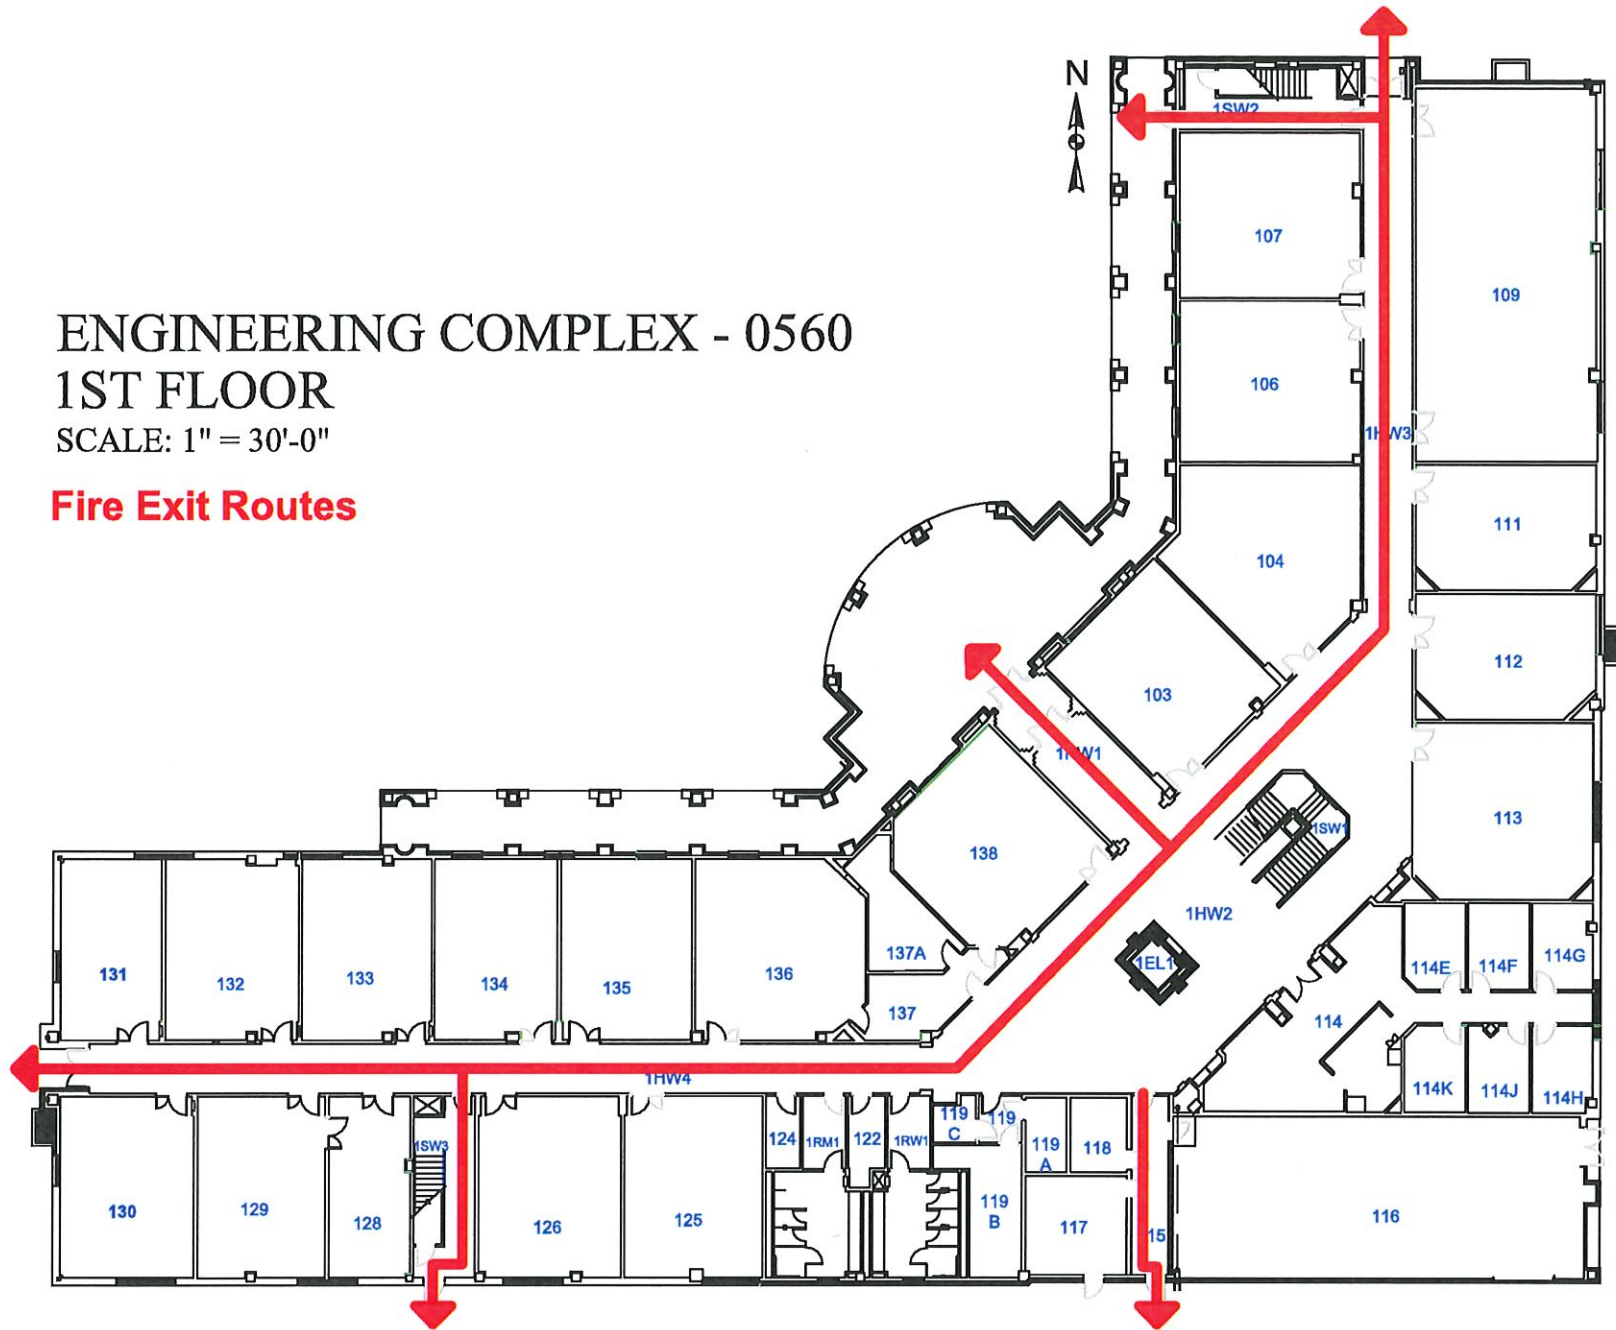

ENGINEERING COMPLEX - 0560 2ND FLOOR

SCALE: 1" = 30'-0"

Fire Exit Routes

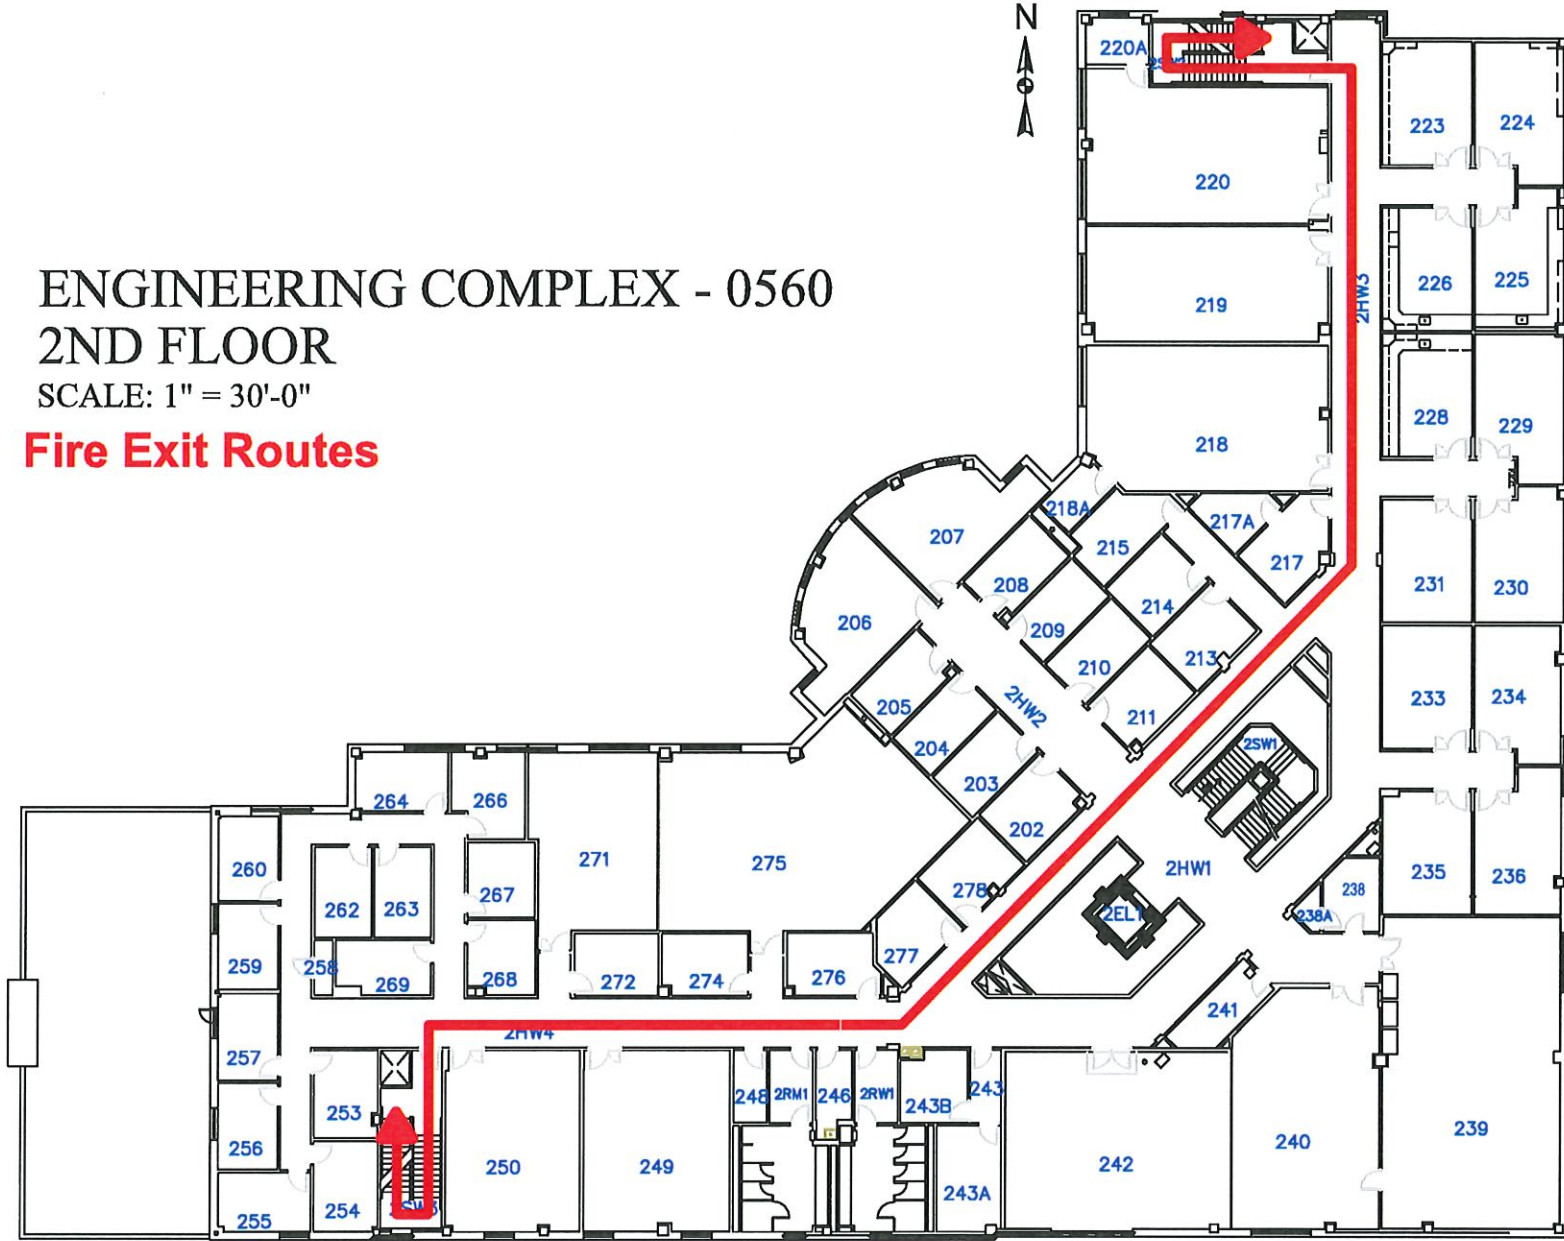

ENGINEERING COMPLEX - 0560
3RD FLOOR
SCALE: 1" = 30'-0"

Fire Exit Routes

